




M 1:50

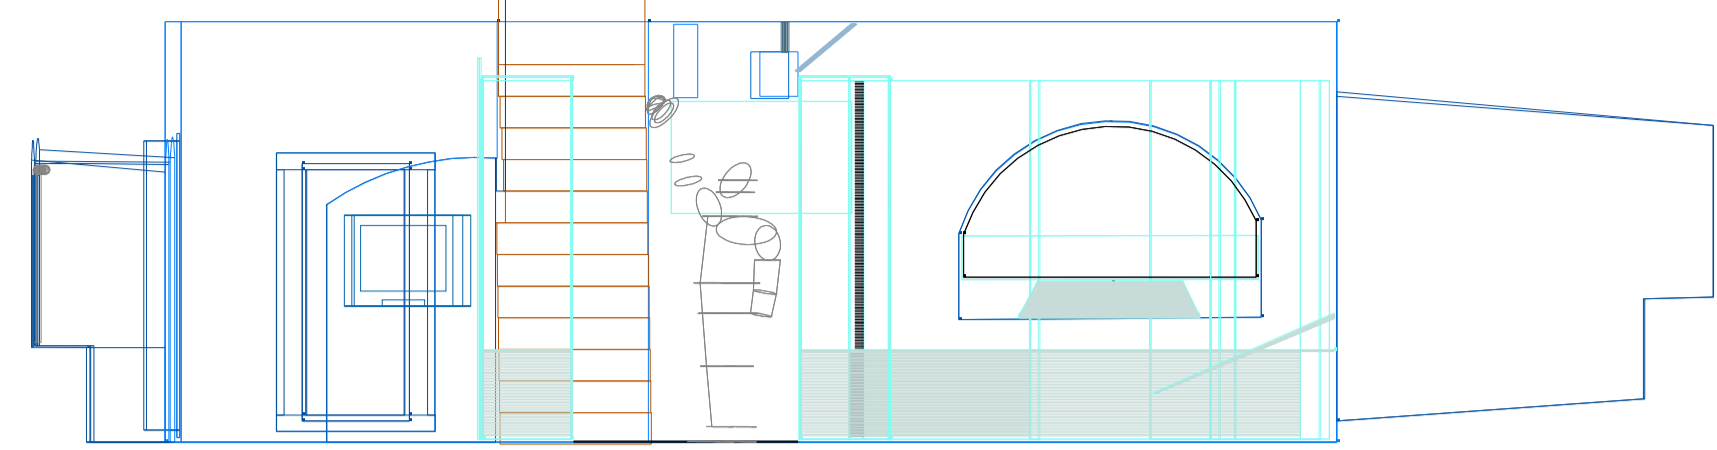

M 1:50

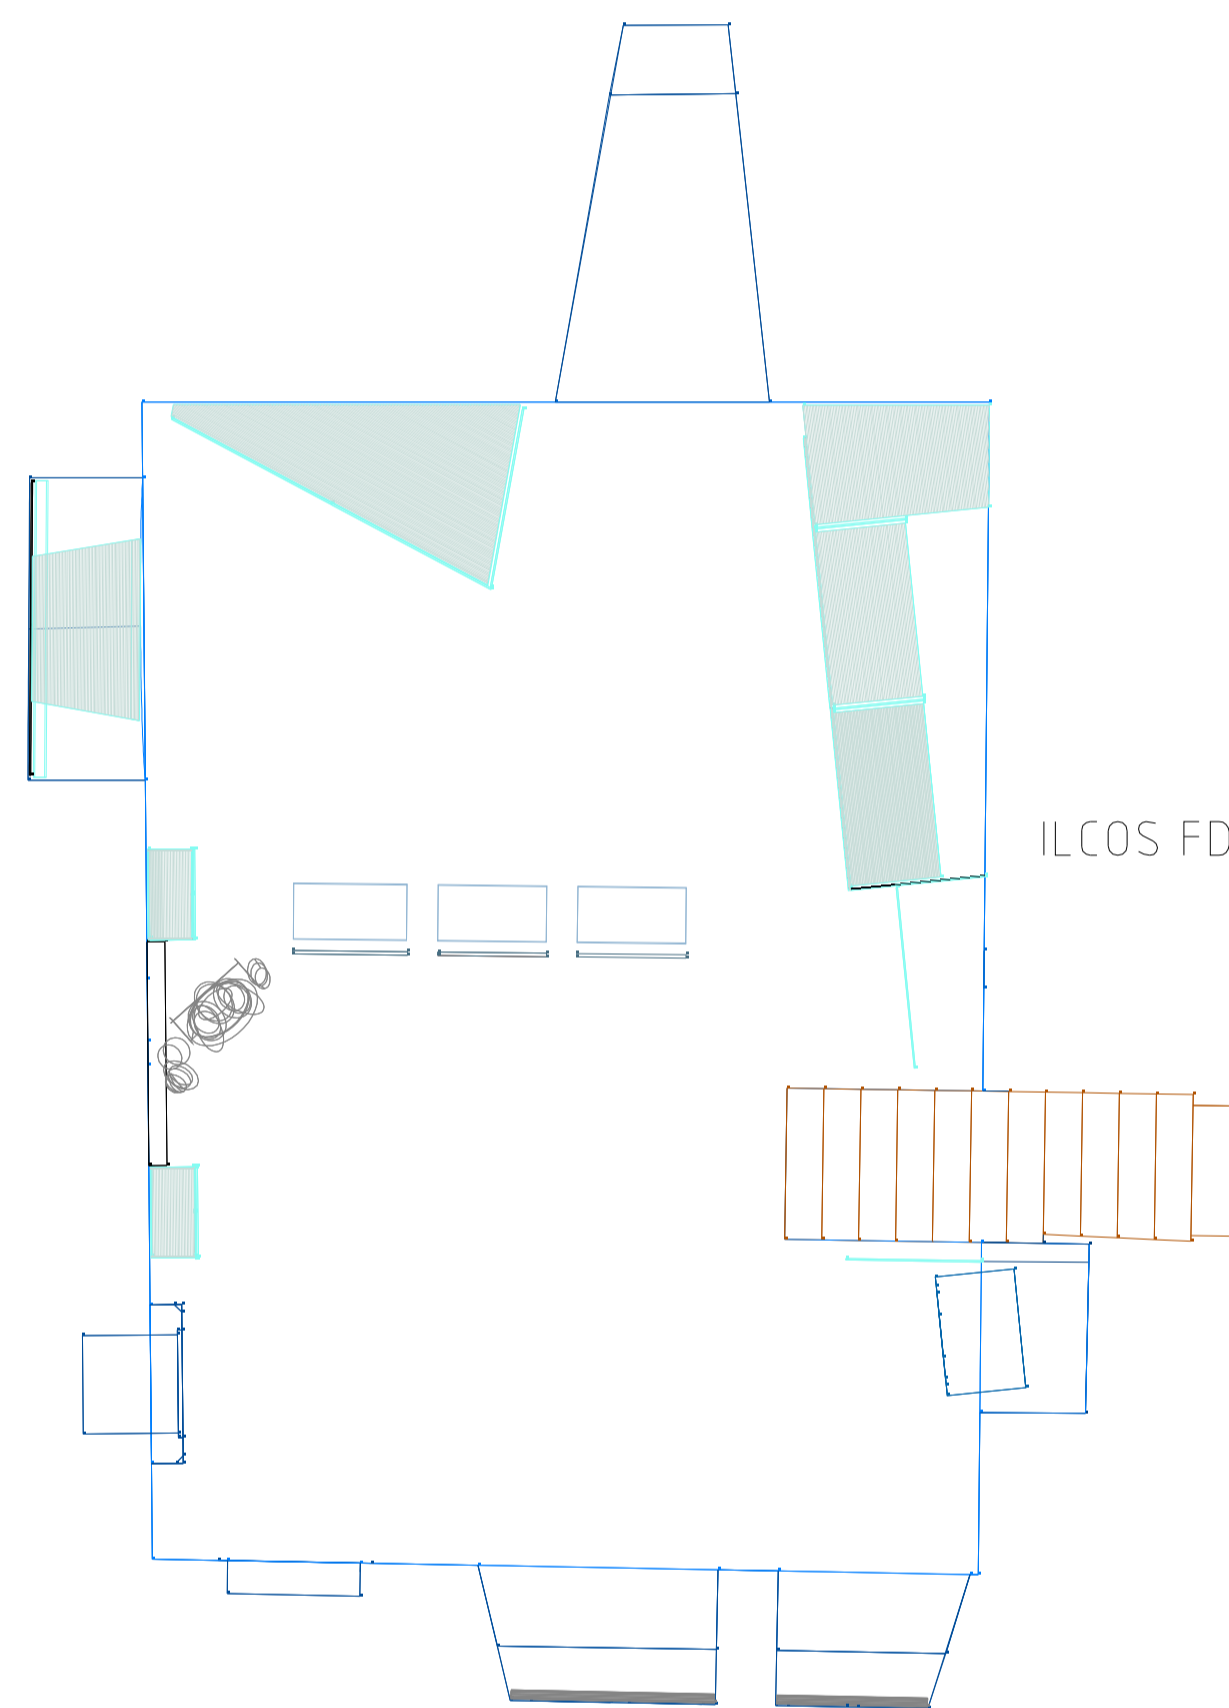

M 1:50

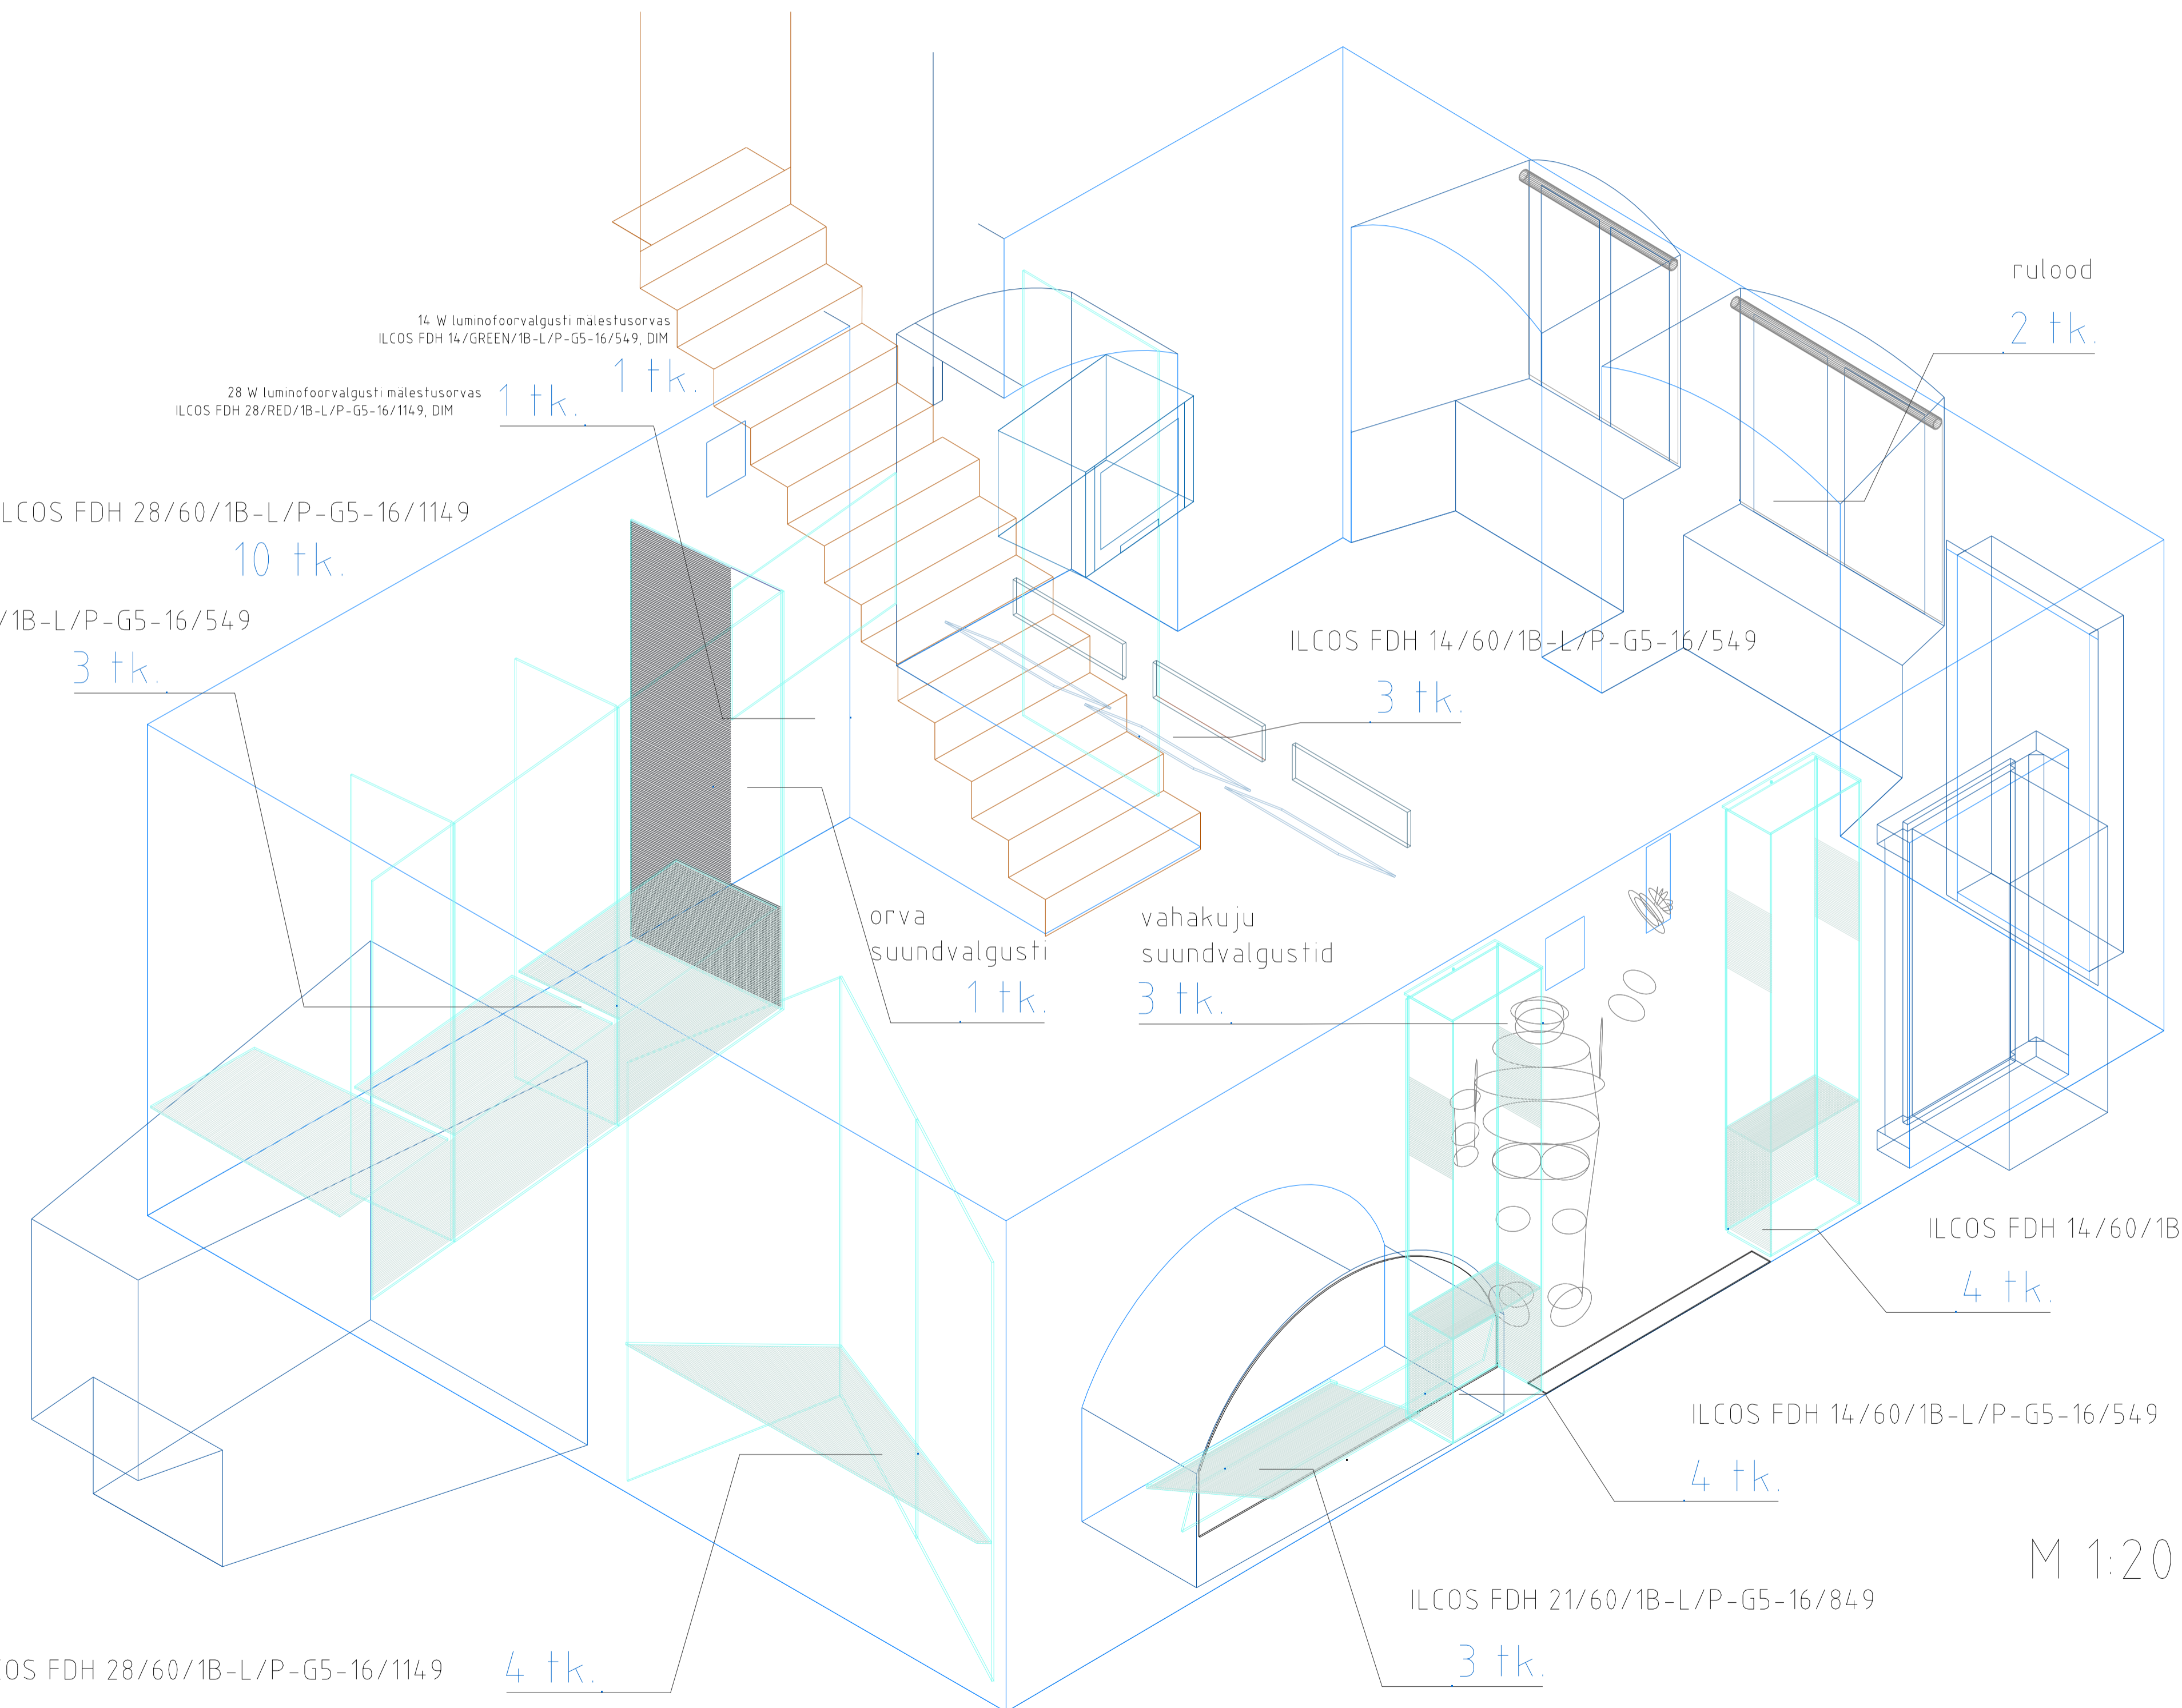

M 1:20

14 W luminofoorvalgusti maalestusorvas
ILCOS FDH 14/GREEN/1B-L/P-G5-16/549, DIM 1 tk. 1 tk.

28 W luminofoorvalgusti maalestusorvas
ILCOS FDH 28/RED/1B-L/P-G5-16/1149, DIM 1 tk. 1 tk.

ILCOS FDH 28/60/1B-L/P-G5-16/1149 10 tk.

ILCOS FDH 14/60/1B-L/P-G5-16/549 3 tk.

orva suundvalgusti 1 tk.

vahakuju suundvalgustid 3 tk.

ILCOS FDH 14/60/1B-L/P-G5-16/549 3 tk.

ILCOS FDH 14/60/1B-L/P-G5-16/549 4 tk.

ILCOS FDH 14/60/1B-L/P-G5-16/549 4 tk.

ILCOS FDH 21/60/1B-L/P-G5-16/849 3 tk.

ILCOS FDH 28/60/1B-L/P-G5-16/1149 4 tk.

ILCOS FDH 21/60/1B-L/P-G5-16/849 8 tk.

ruudud 2 tk.

Tuues	Kapas	Exe	Atumise foorvalgustus	Vide
Kujundatud	Kontrollitud	Kinnitatud --- Kuupäev	Joonise nr	Kuupäev
V.Laanemaa		E.Puua	231	30.11.2004
SAAREMAA MUUSEUM			Ajaloo püsinäitus 1940-49	
231/At/valgus			Jark	Lmr
			Toogrežiit	45 / 500